




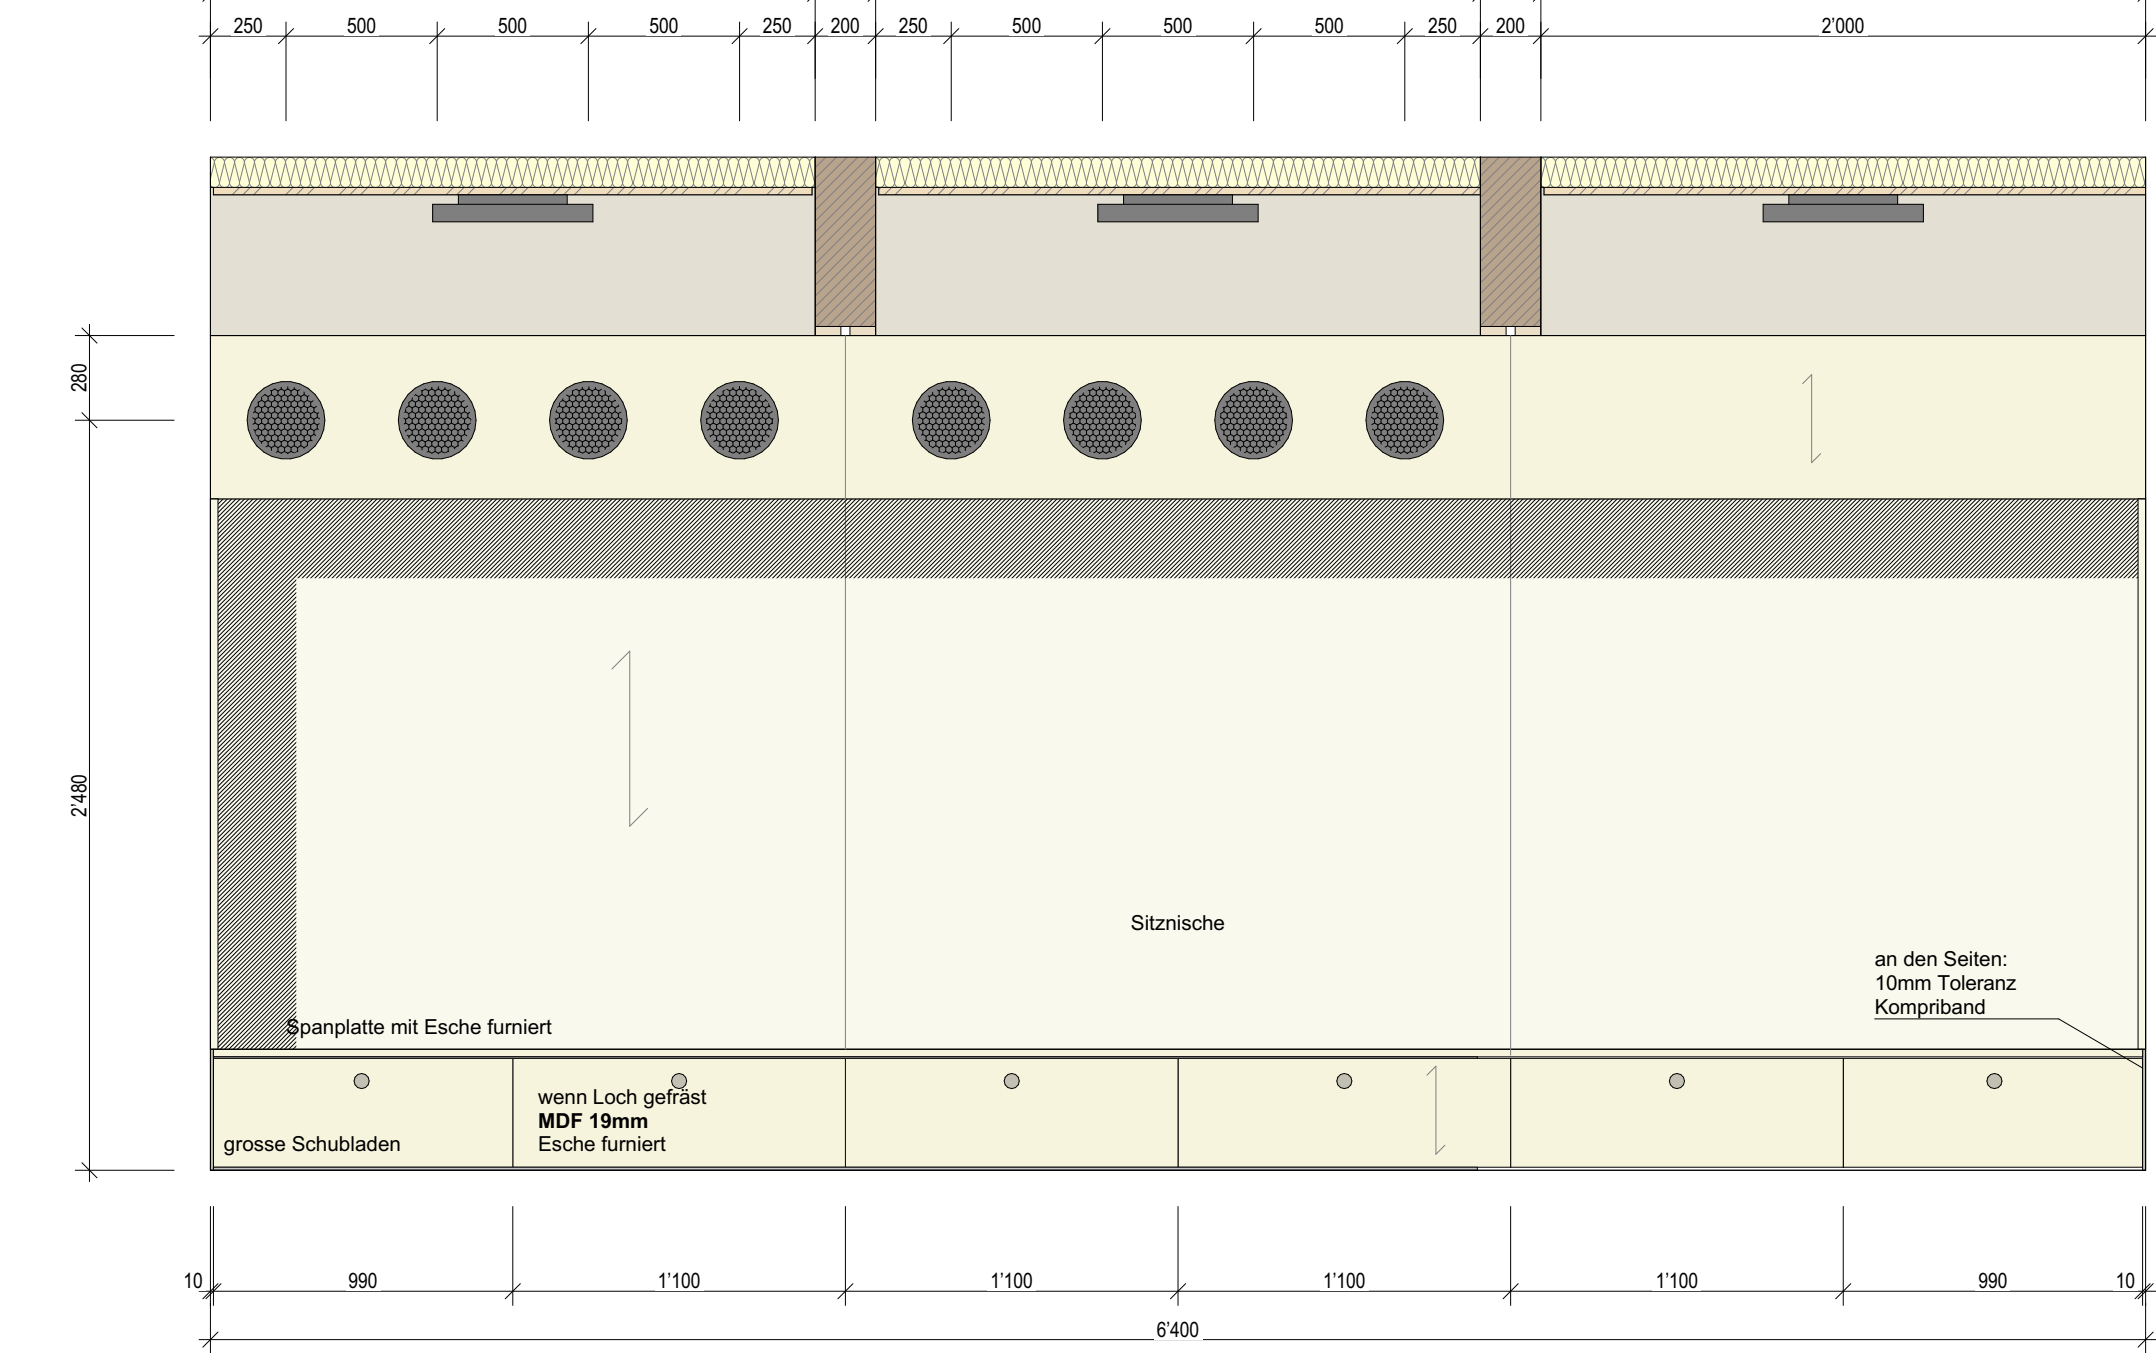


Ansicht 01 OG12 IMPULS B 1:25

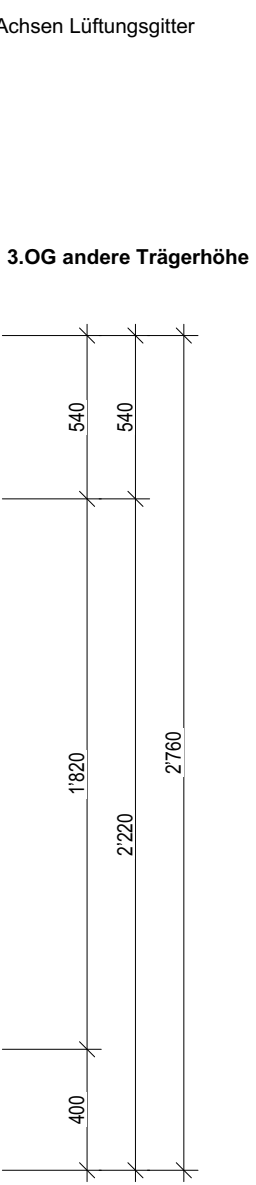

Ansicht 02 OG12 IMPULS B 1:25

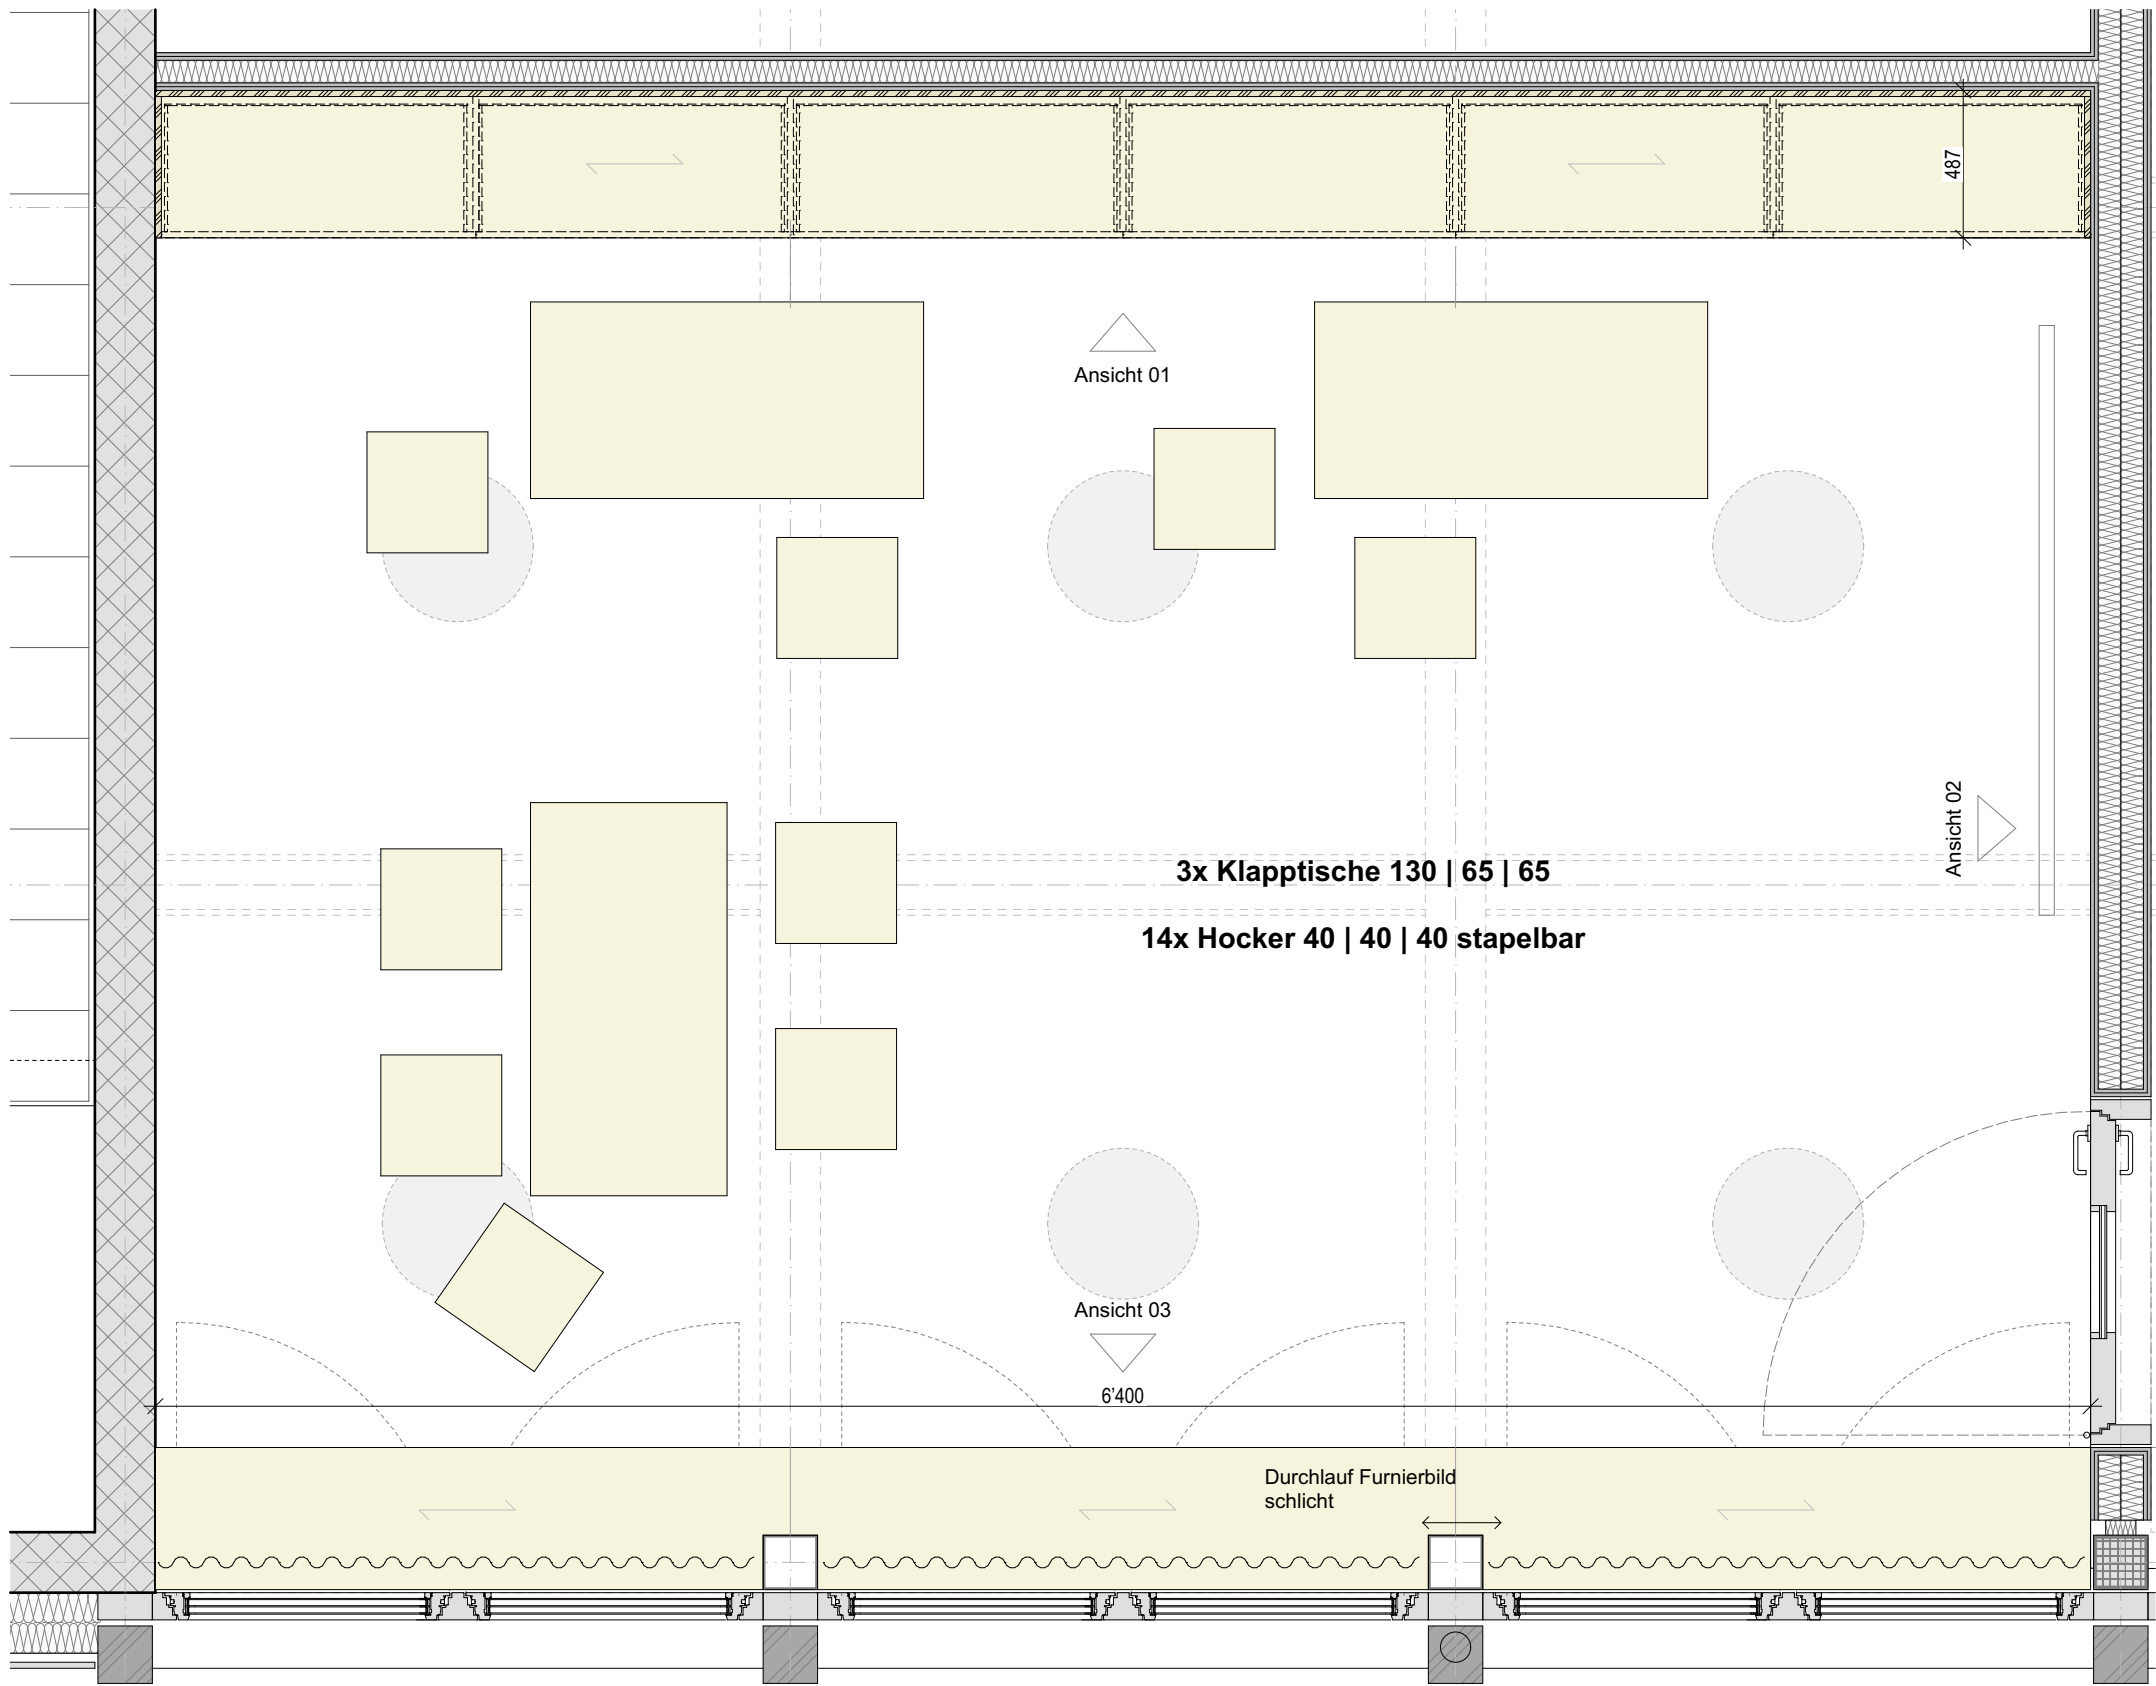

Grundriss OG Neubau IMPULS B 1:25

 

Ansicht 03 OG12 IMPULS B 1:25

