
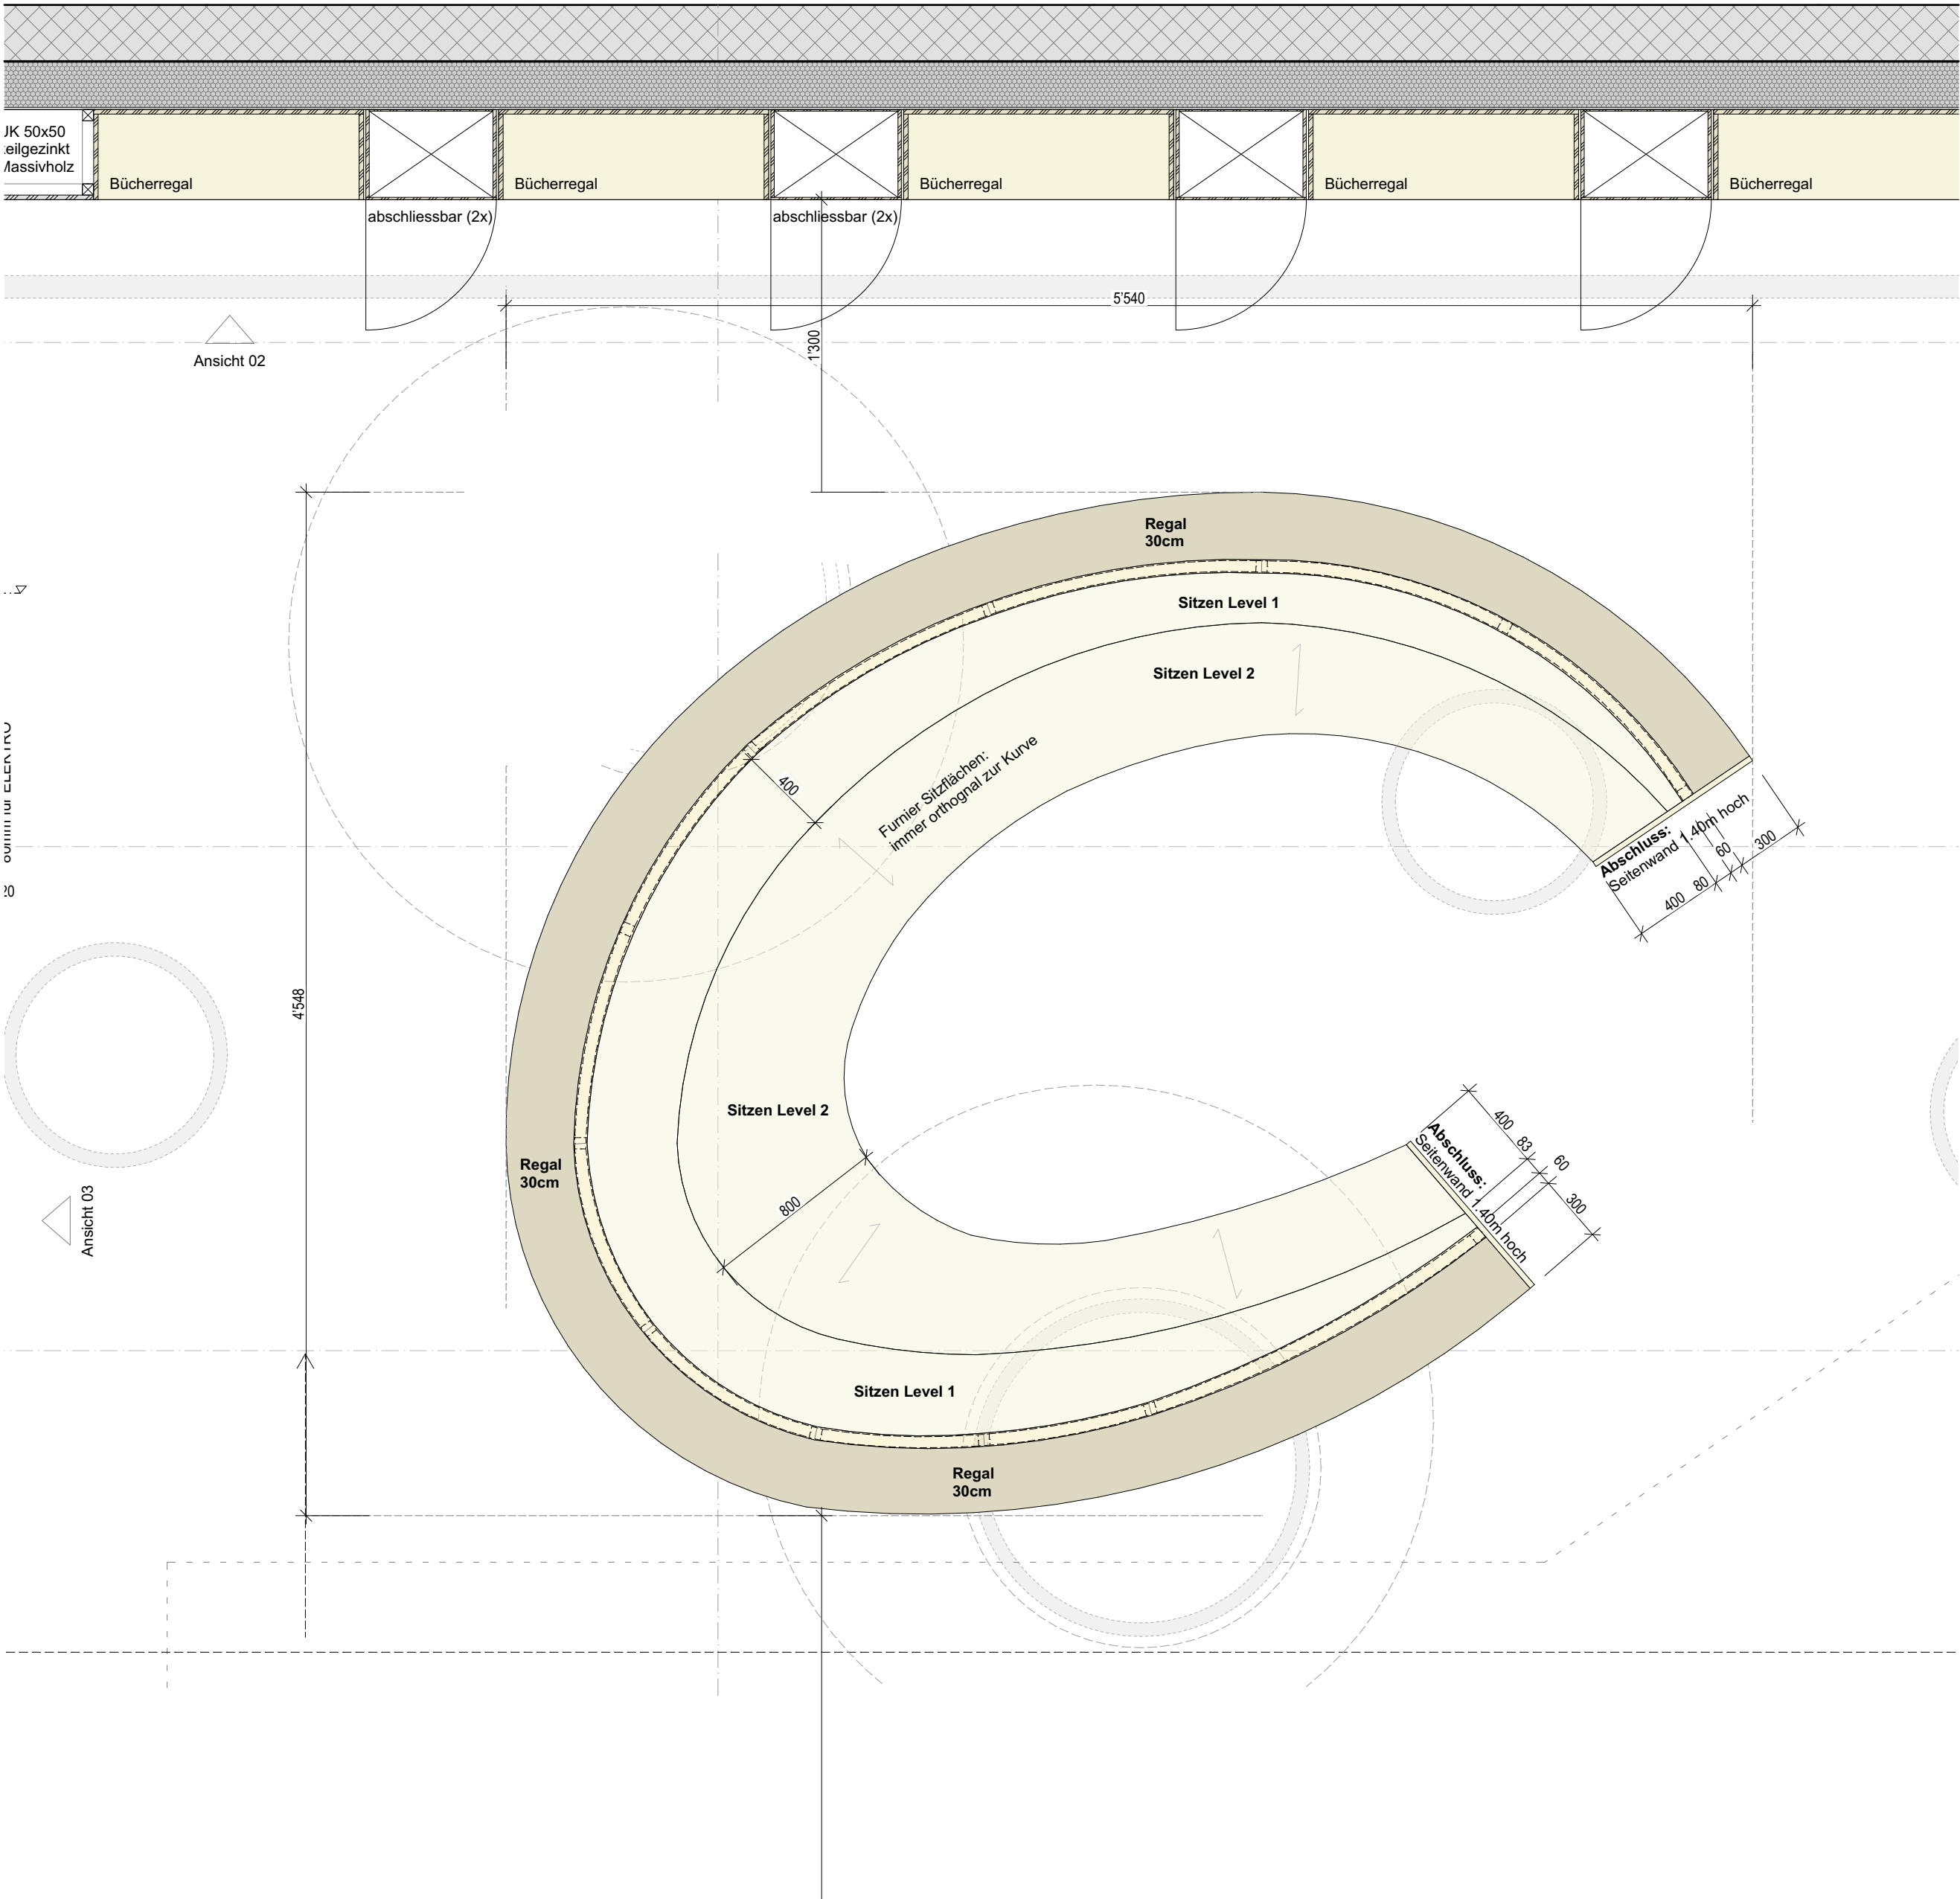
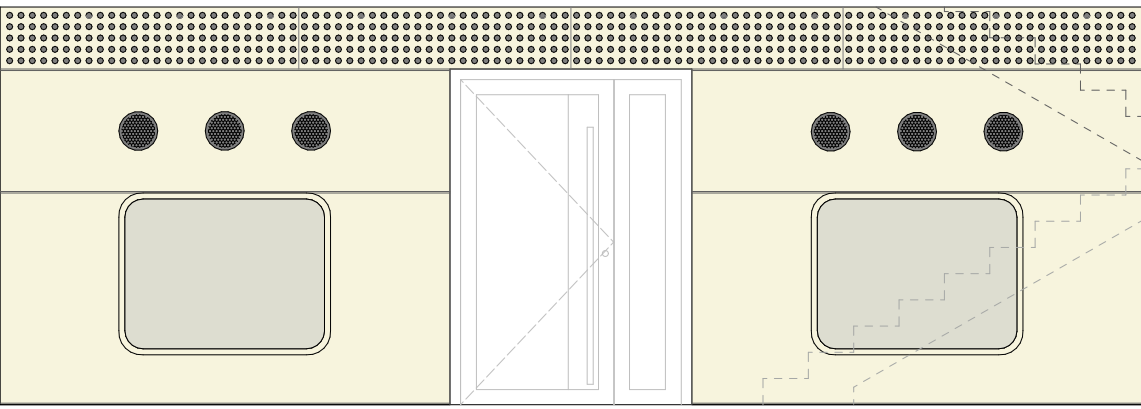


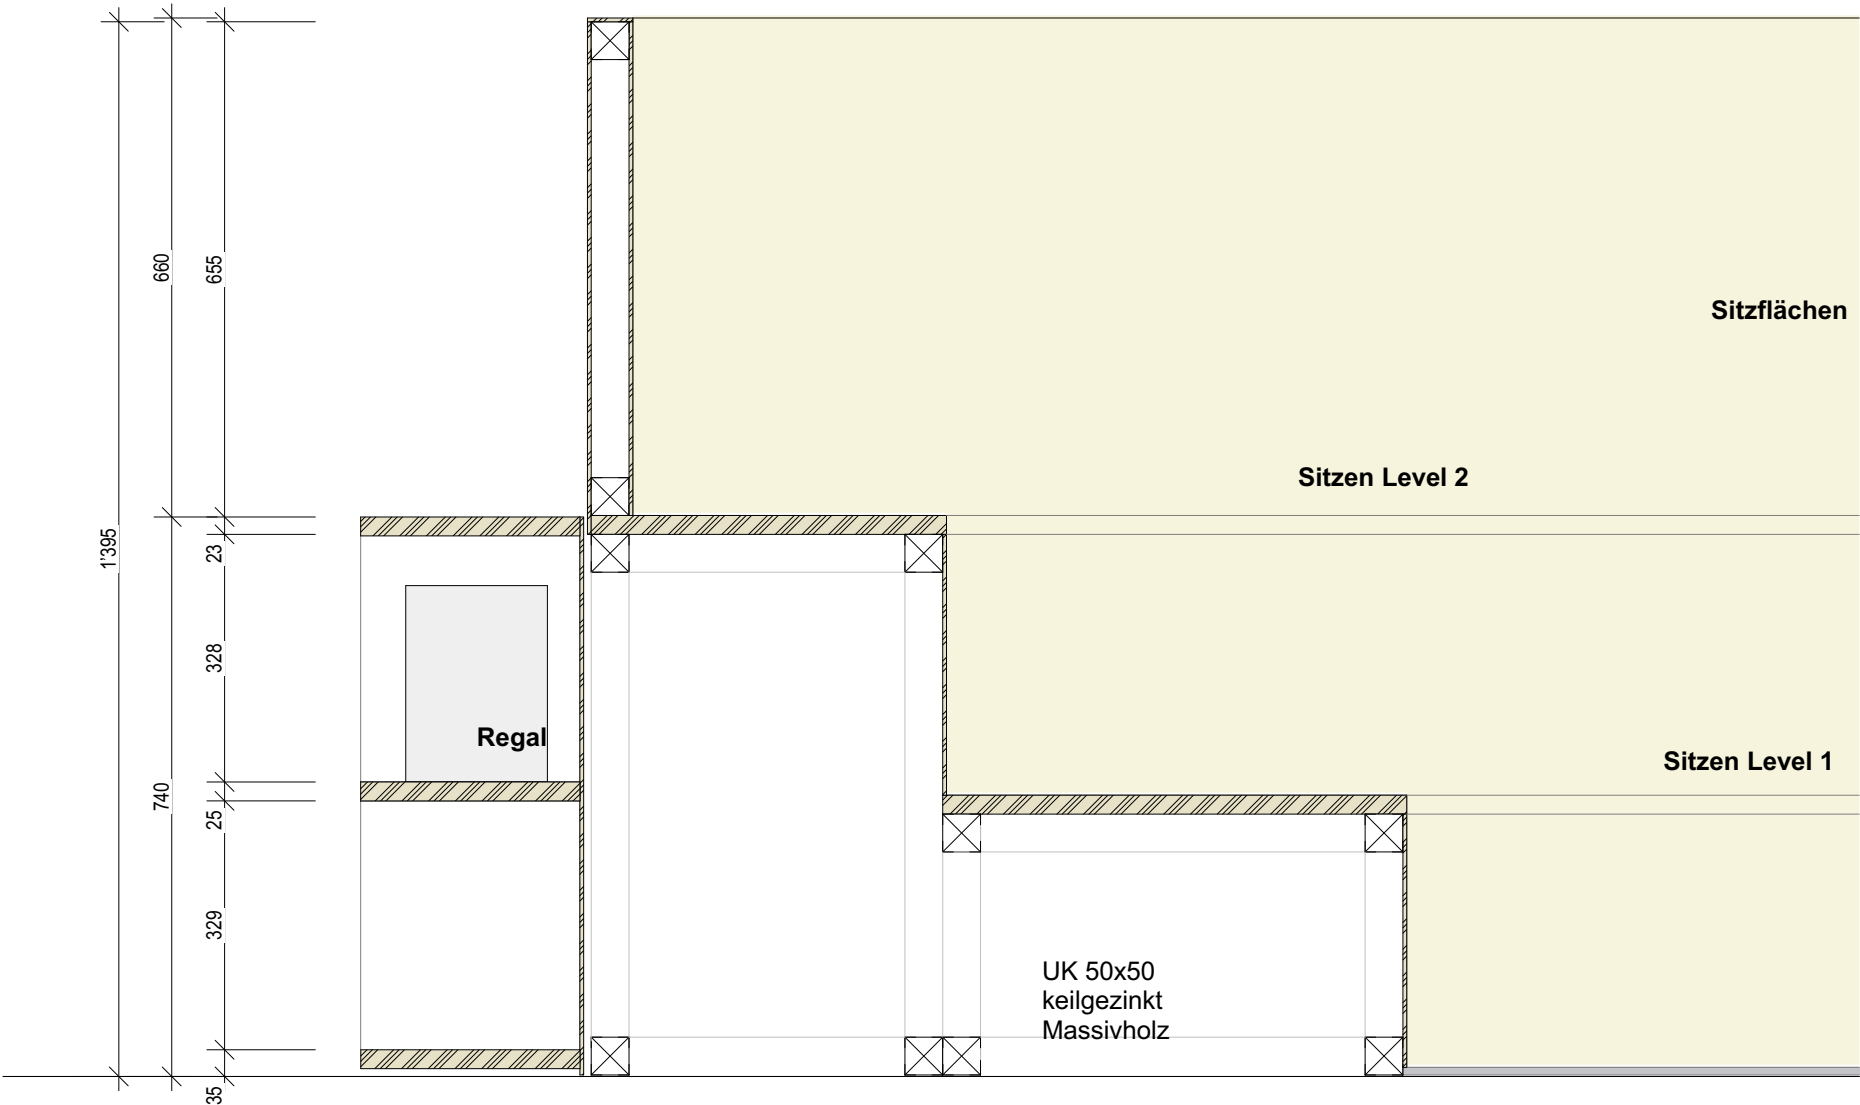

Detail LESEARENA